

LEGEND

	SITE BOUNDARY
	FLOOD LEVEL
	FLOW DIRECTION

P01	CR	DW	01/23	
Revision	By	Chk'd By	Date	Comments

Kintore Hydrogen
A STATERA COMPANY

SLR

4/5 LOCHSIDE VIEW
EDINBURGH PARK
EDINBURGH
EH12 9DH

T: +44 (0)131 335 6830
www.slrconsulting.com


Client
STATERA

Project
KINTORE PROPOSED HYDROGEN PLANT

Drawing Title
INTAKE PLAN

Scale AS SHOWN @ A3	Date JANUARY 2023
------------------------	----------------------

Drawing Number FIGURE 3.2	Revision P01
-------------------------------------	------------------------

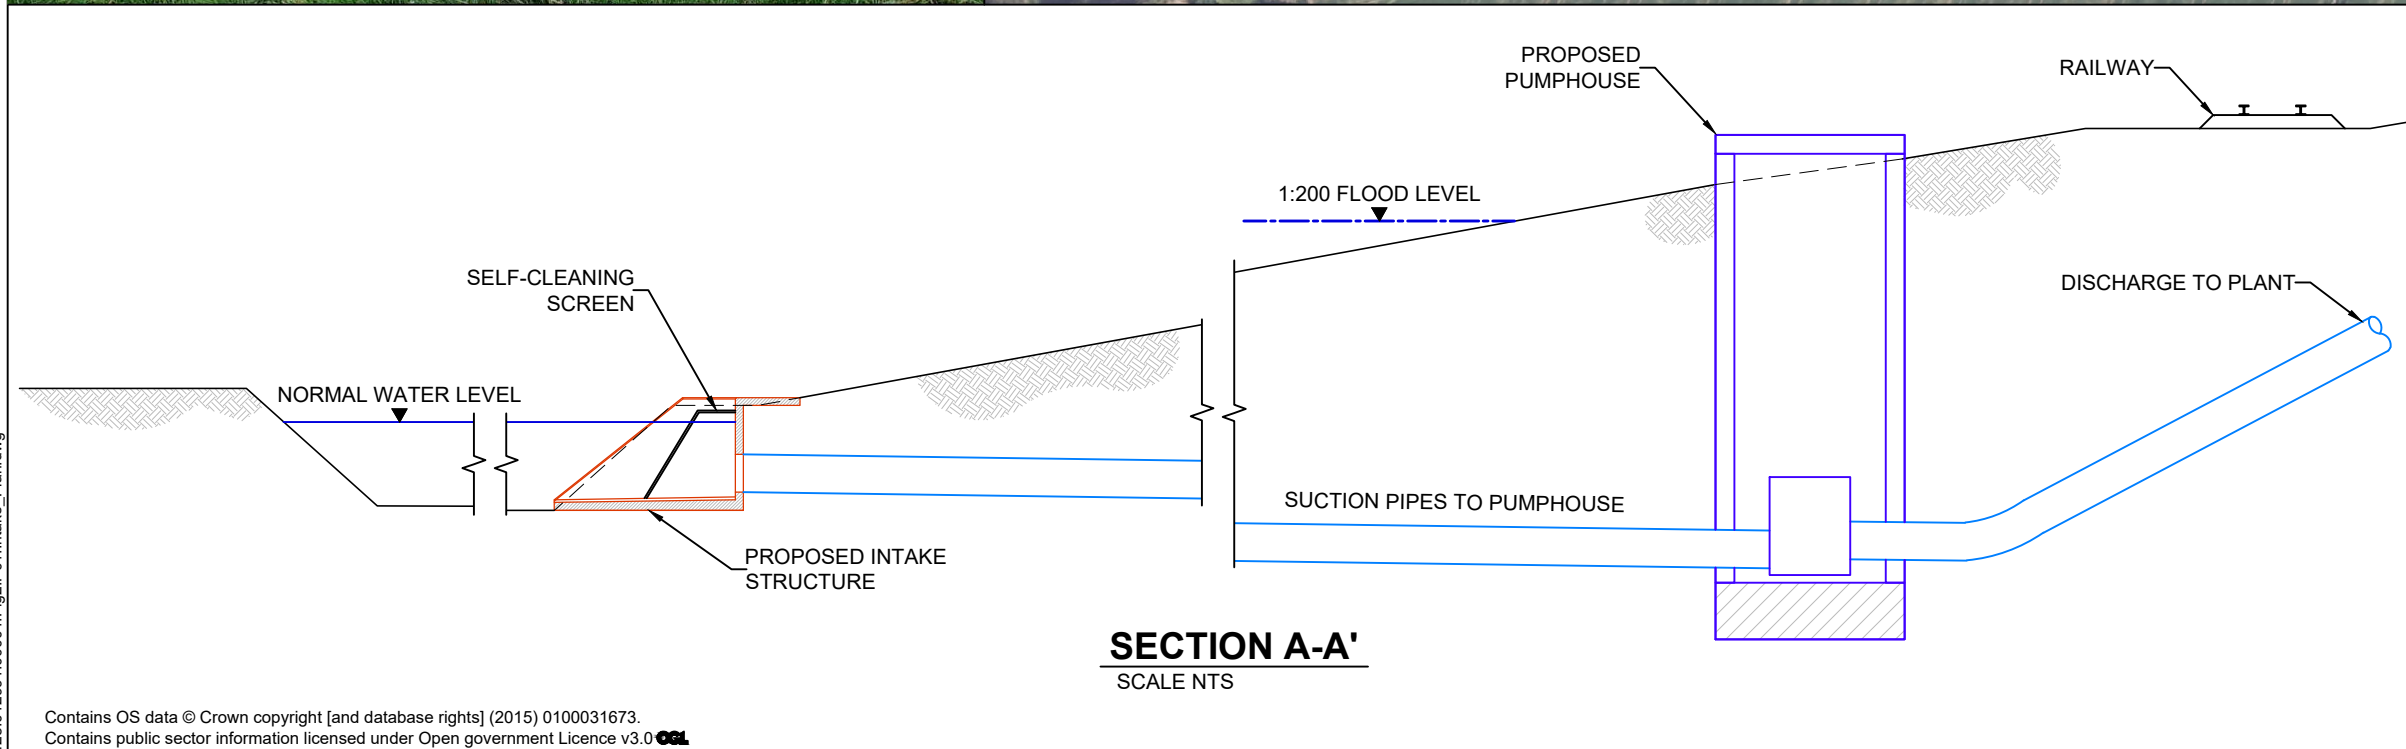

428.012991.00001.Fig2.P01.Intake_Plan.dwg

Contains OS data © Crown copyright [and database rights] (2015) 0100031673.
Contains public sector information licensed under Open government Licence v3.0