

Project Boundary


Drawing Number  
SE\_KIN\_SLP-04

STATERA ENERGY - KINTORE

SITE LOCATION PLAN

Rev	Date	Rev	Drawn	Chkd	Appr
R1	02.09.24	WS	PA	WS	

Date: 02/09/2024 Scale @ A0: 1:2,500

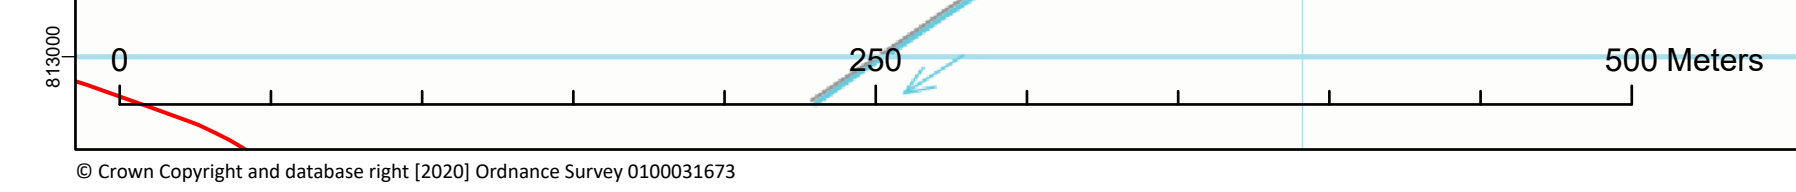

© Crown Copyright and database right (2023) Ordnance Survey 0100011673